



**PLAN**

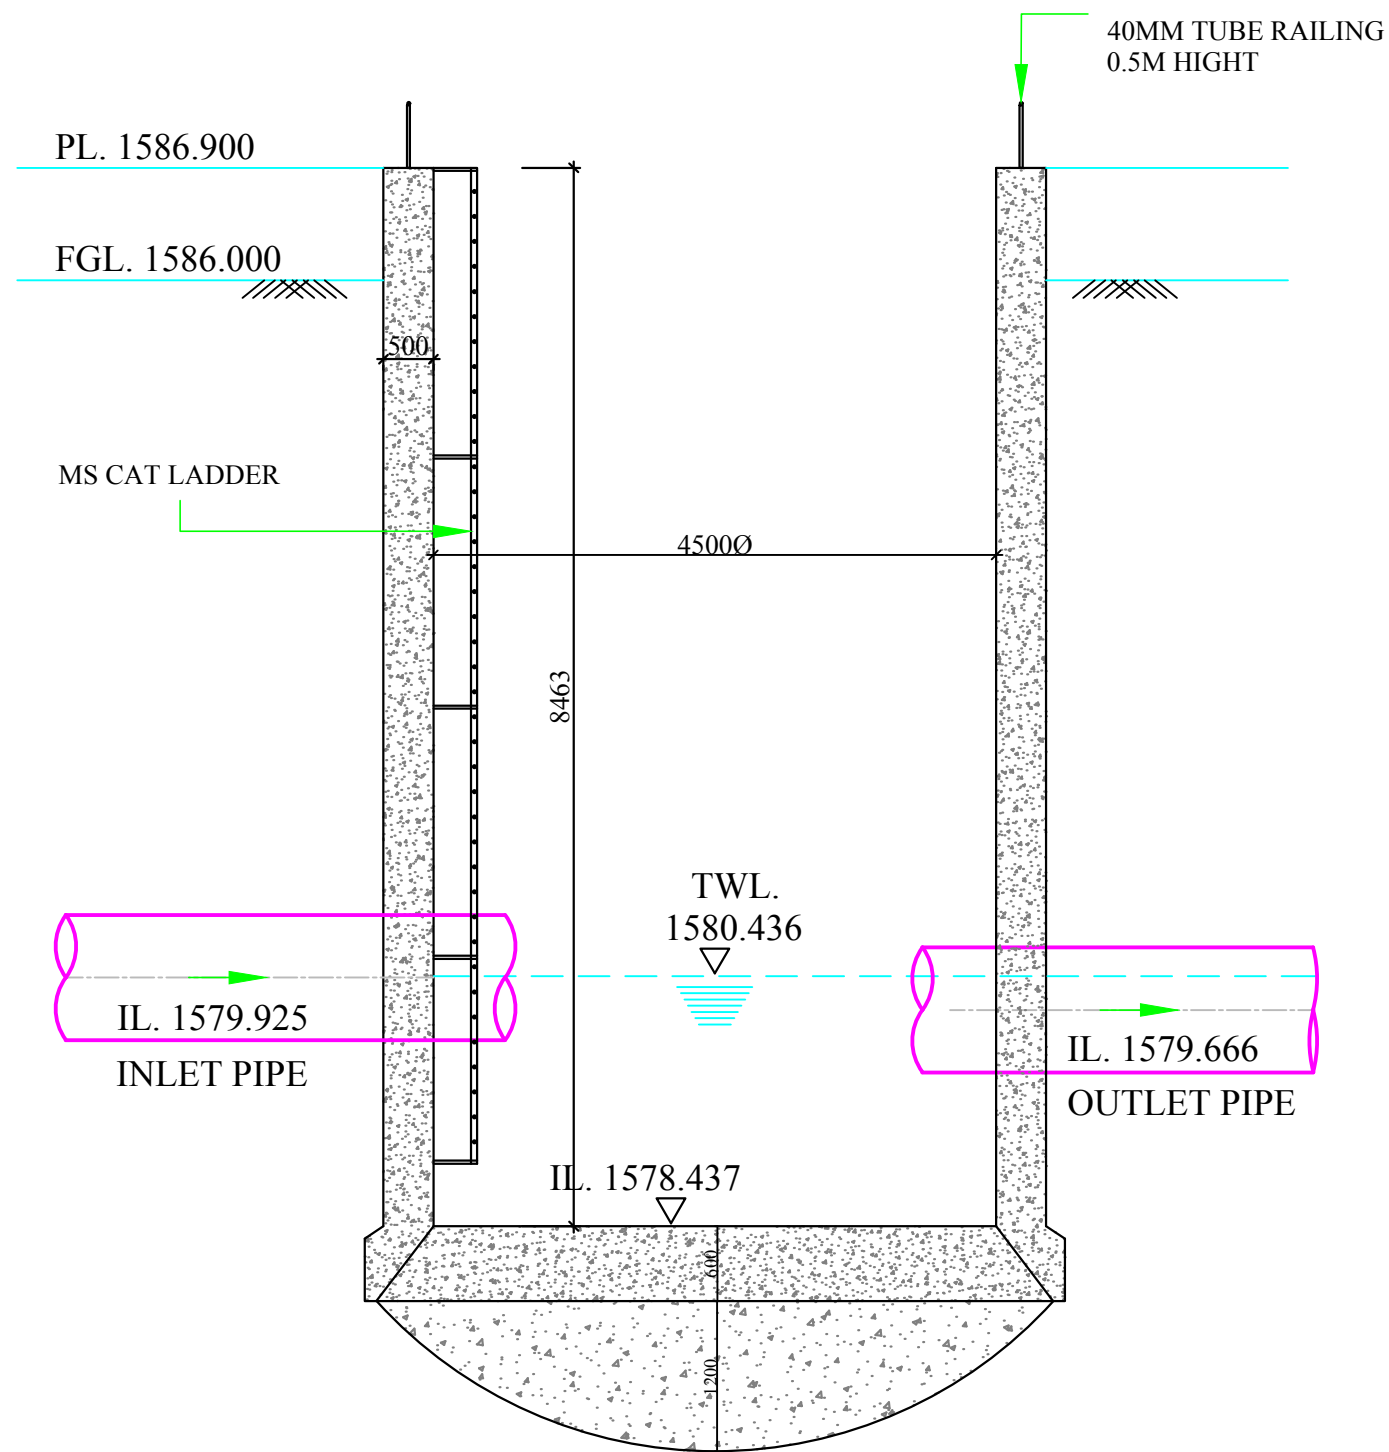

**SECTION AA'**

NOTES:-  
REF: - CAMPUS LAYOUT PLAN  
DWG.NO. - WAPCOS/M/LAYOUT/01

1. ALL DIMENSIONS ARE IN mm. UNLESS OTHERWISE SPECIFIED.
2. DO NOT SCALE WORK, TO WRITTEN DIMENSIONS ONLY.
3. DRAWING SIZE : A3

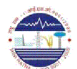DEPTT	PMU JFRP		
PROJECT	STORM WATER DRAINAGE SCHEME, BONPURA & PADSHAHI BAGH, ZONE -I, SRINAGAR, (J&K)		
TITLE GA OF SILT CHAMBER FOR MPS (4.50M X 8.46M DEEP)	 WAPCOS LIMITED		
DWG. NO. - WAPCOS/M/GA/03	DATE - 02.05.2019	REVISION : - R1	