



PLAN

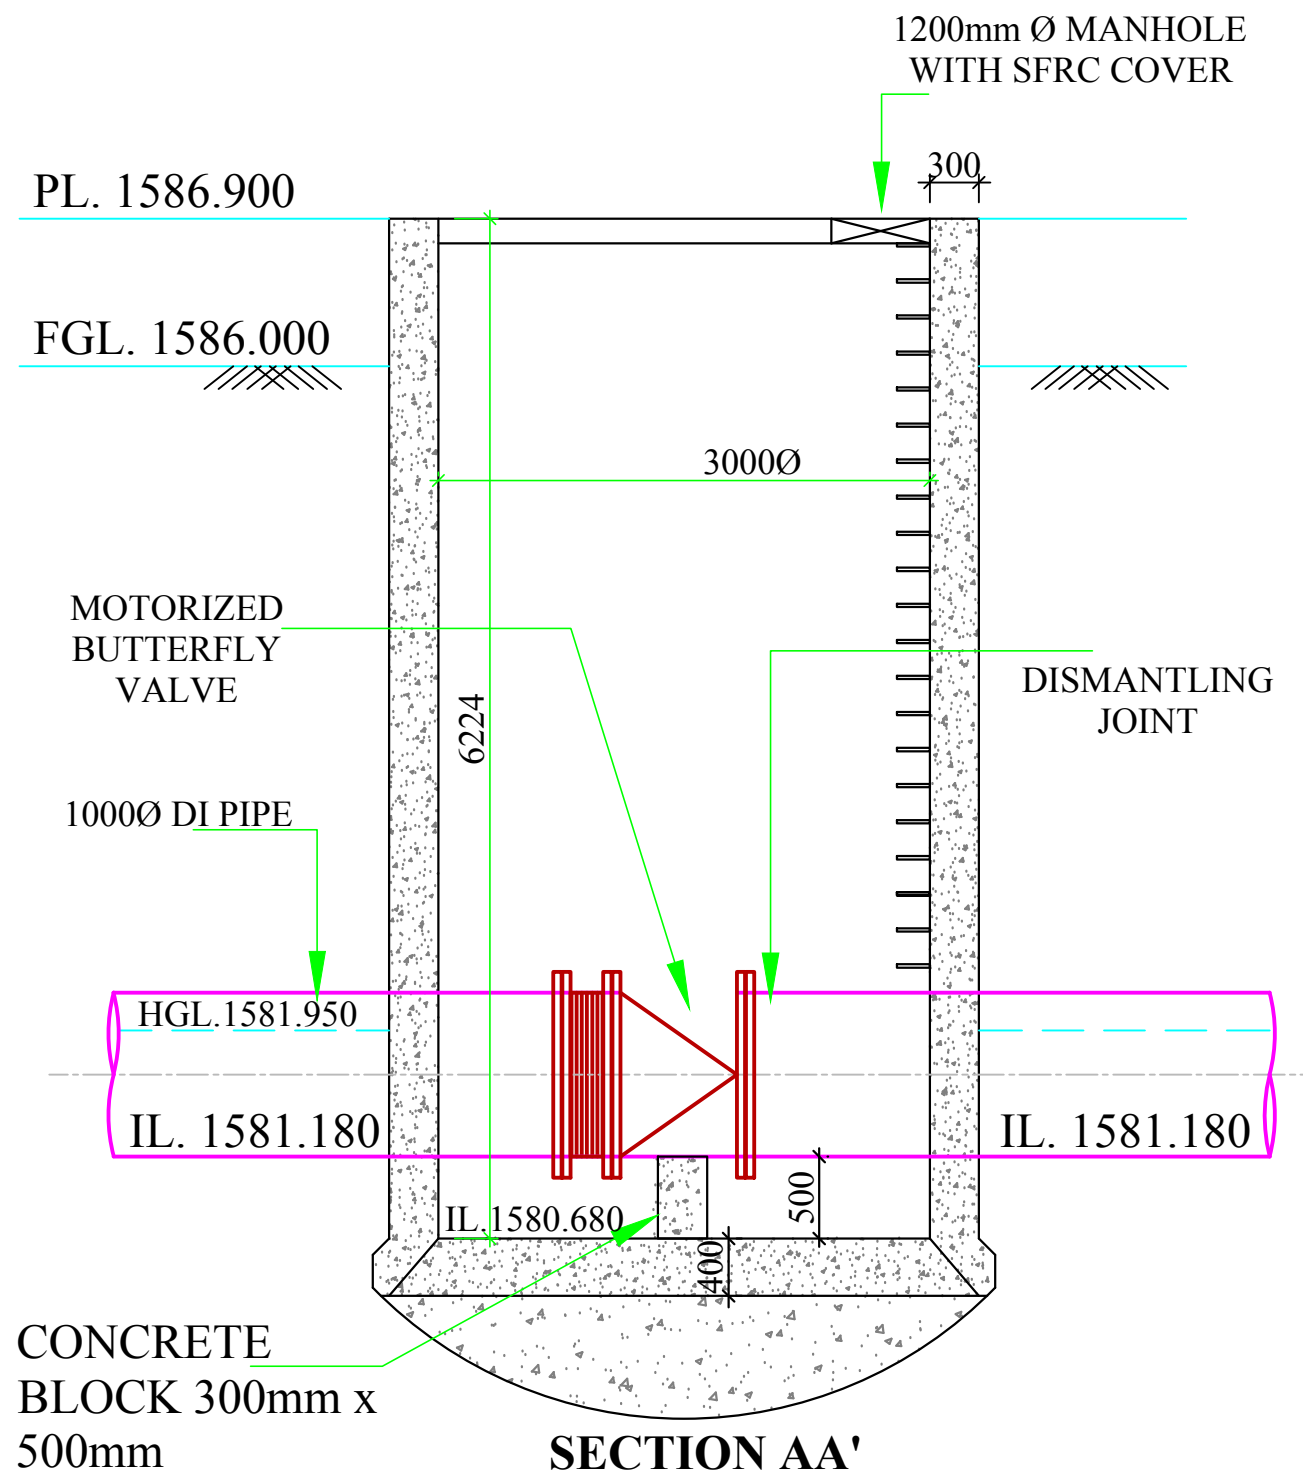

NOTES:-
REF: - CAMPUS LAYOUT PLAN
DWG.NO. - WAPCOS/M/LAYOUT/01

1. ALL DIMENSIONS ARE IN mm. UNLESS OTHERWISE SPECIFIED.
2. DO NOT SCALE WORK, TO WRITTEN DIMENSIONS ONLY.
3. DRAWING SIZE : A3

DEPTT	PMU JFRP		
PROJECT	STORM WATER DRAINAGE SCHEME, BONPURA & PADSHAHI BAGH, ZONE -I, SRINAGAR, (J&K)		
TITLE	GA OF VALVE CHAMBER FOR MPS (3.0M X 6.23)		 WAPCOS LIMITED
DWG. NO. - WAPCOS/M/GA/01	DATE - 02.05.2019	REVISION : - R1	