



PLAN

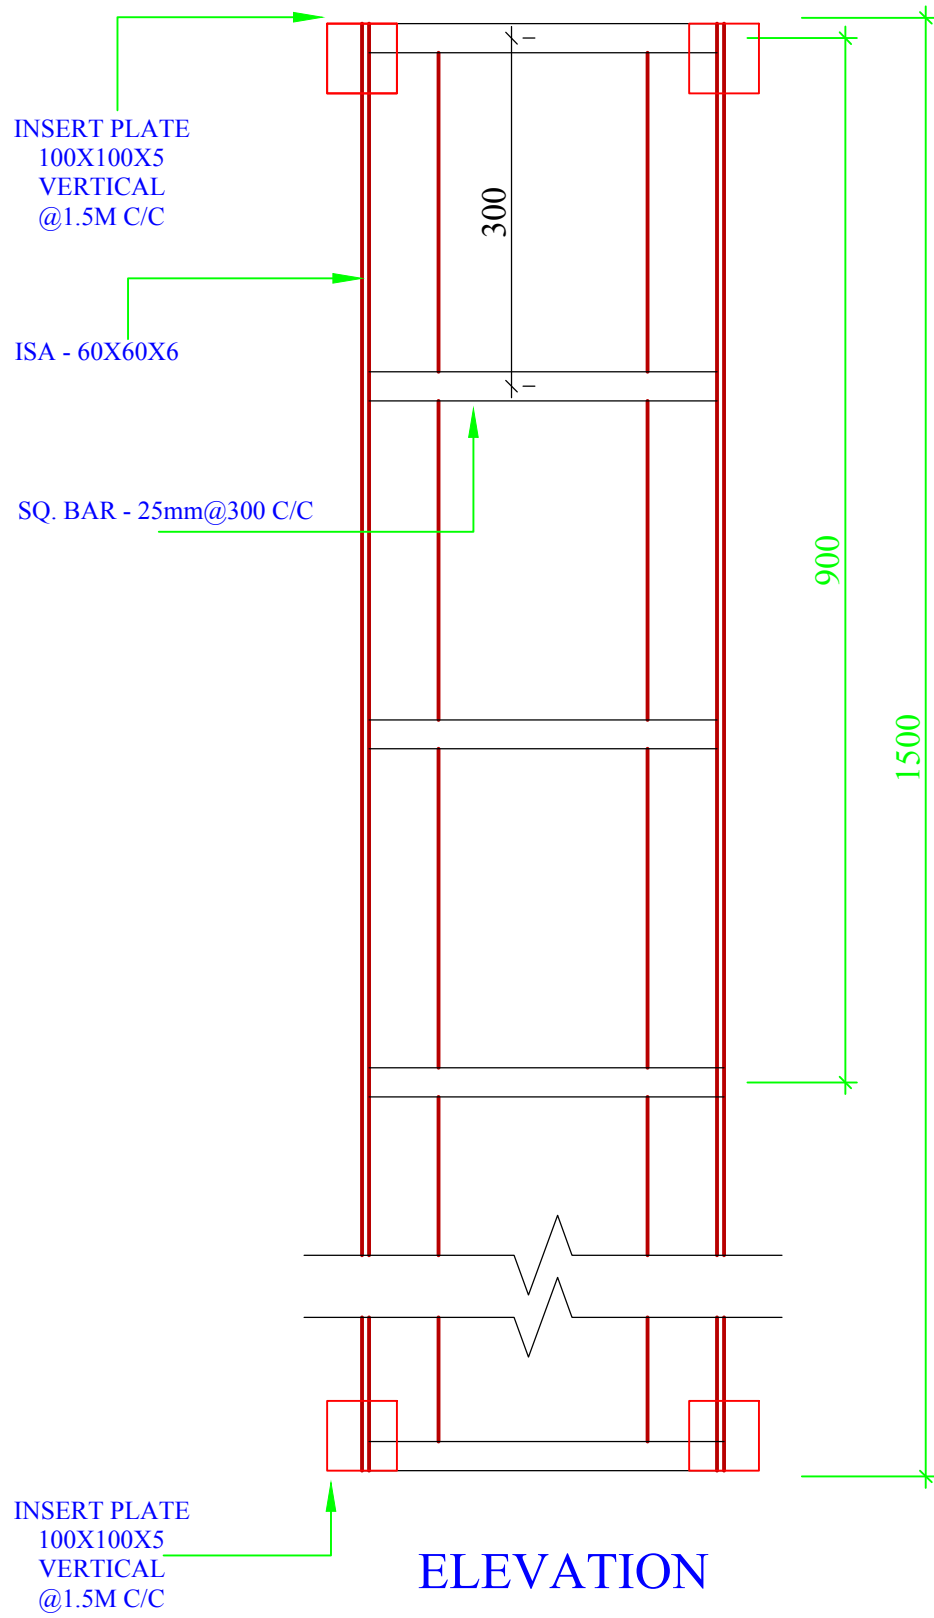

ELEVATION

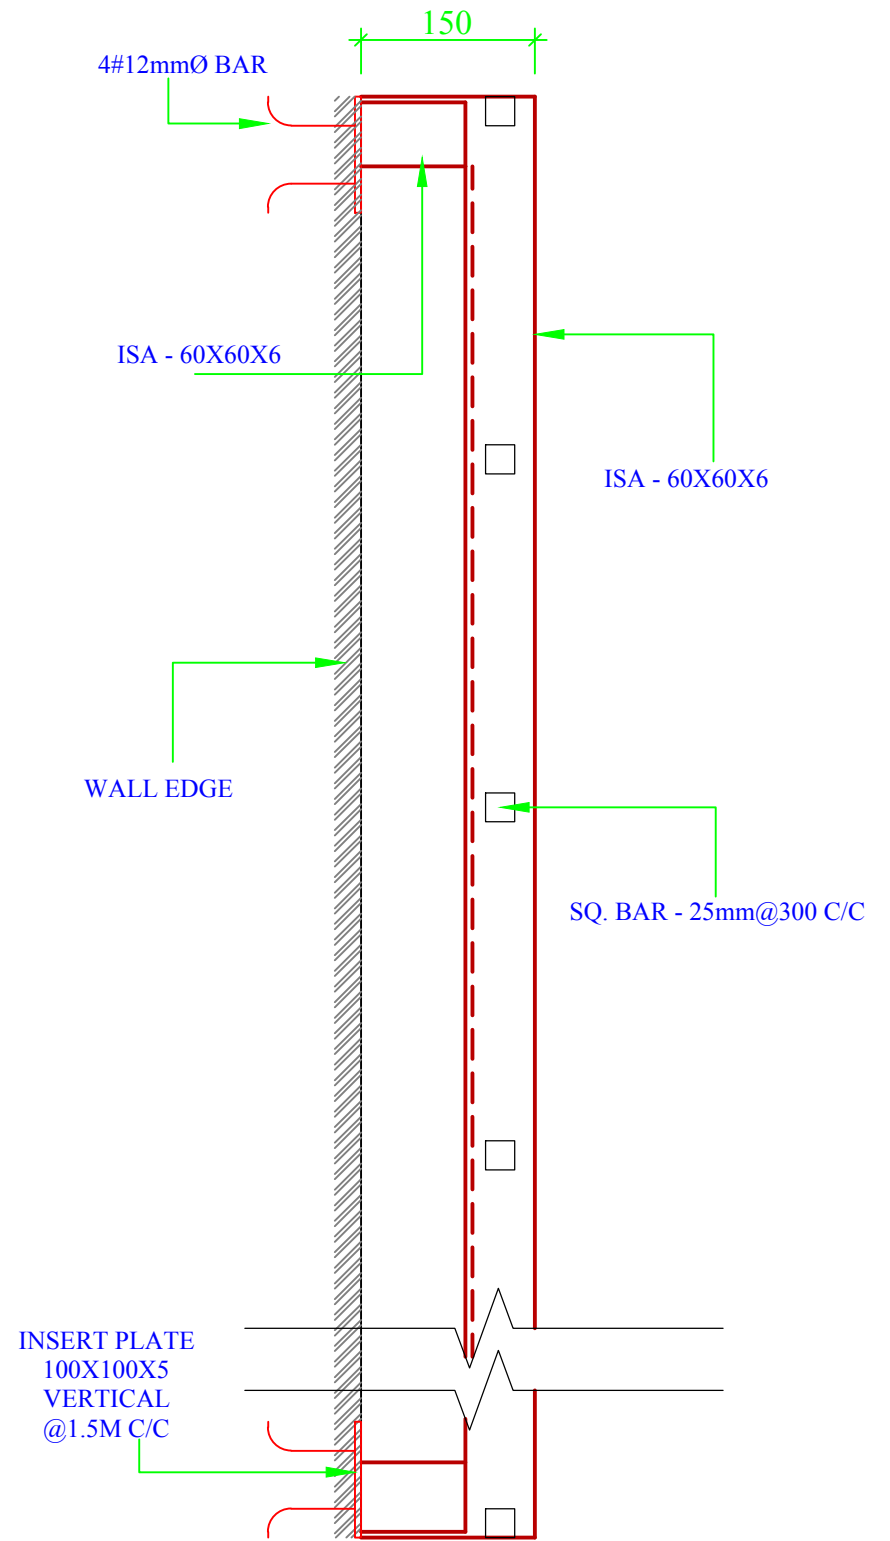

SECTION

1. ALL DIMENSIONS ARE IN m. UNLESS OTHERWISE SPECIFIED.
2. DO NOT SCALE WORK, TO WRITTEN DIMENSIONS ONLY.
3. DRAWING SIZE : A3

| | | |
|-----------------------------|--|----------------|
| DEPTT | PMU JTFRP | |
| PROJECT | STORM WATER DRAINAGE SCHEME, BONPURA & PADSHAHI BAGH, ZONE -1, SRINAGAR, (J&K) | |
| TITLE | MS CAT LADDER DETAILS | WAPCOS LIMITED |
| DWG. NO. - WAPCOS/M/MS.L/01 | REVISION :- R0 | |